
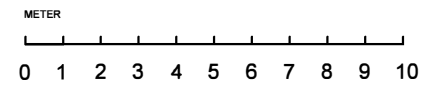


Planritning

Ritningar nr. A001
Skala 1:200

Rev.

2016-04-18

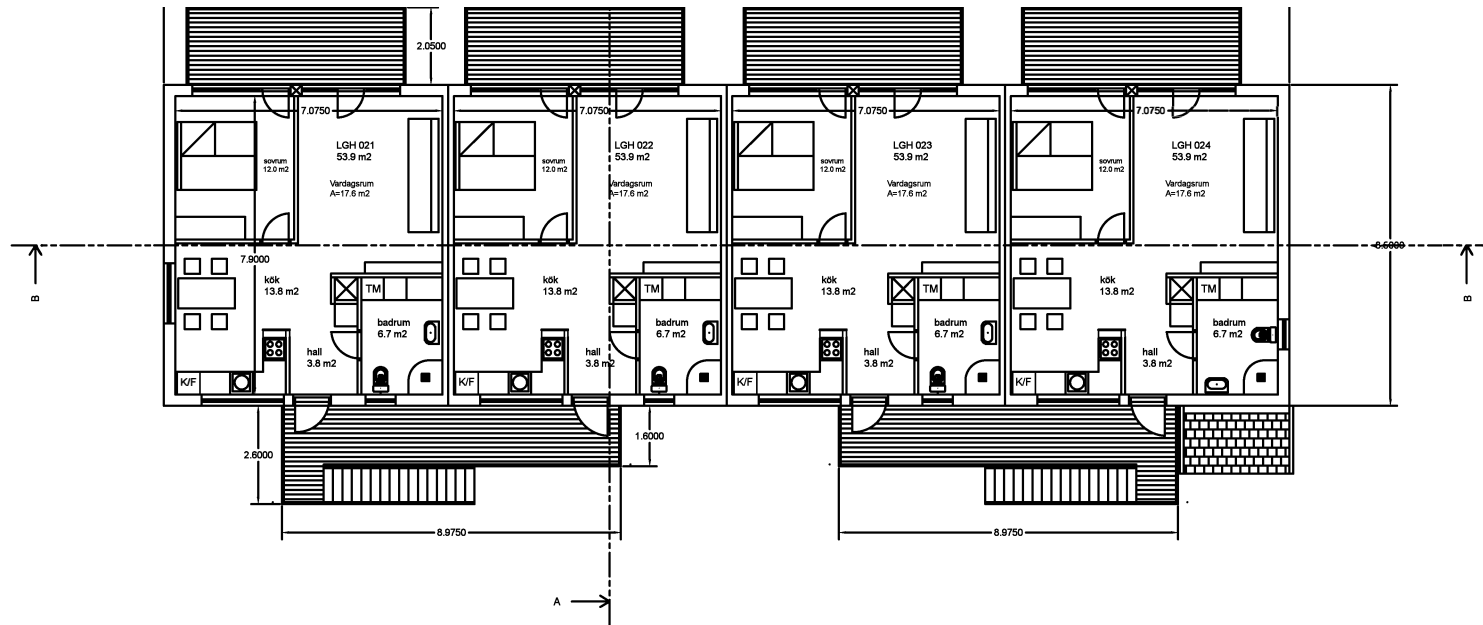

Planritning

Ritningar nr. A002
Skala 1:200

Rev.

2016-04-18