



Projekti nimi / Projekt name	Tellijä / Client	Leping nr. / Order nr.
		Leping
ARE	Klient	Joonestas
		Sergei Vassiljev
HSB	Materjal / Material	Too nr. / Work nr.
		BV 08102014
GROUND FLOOR	Material	Mootkava / Scale
		M 1:50
		Kuup. / Date.
		29-10-14
		E1

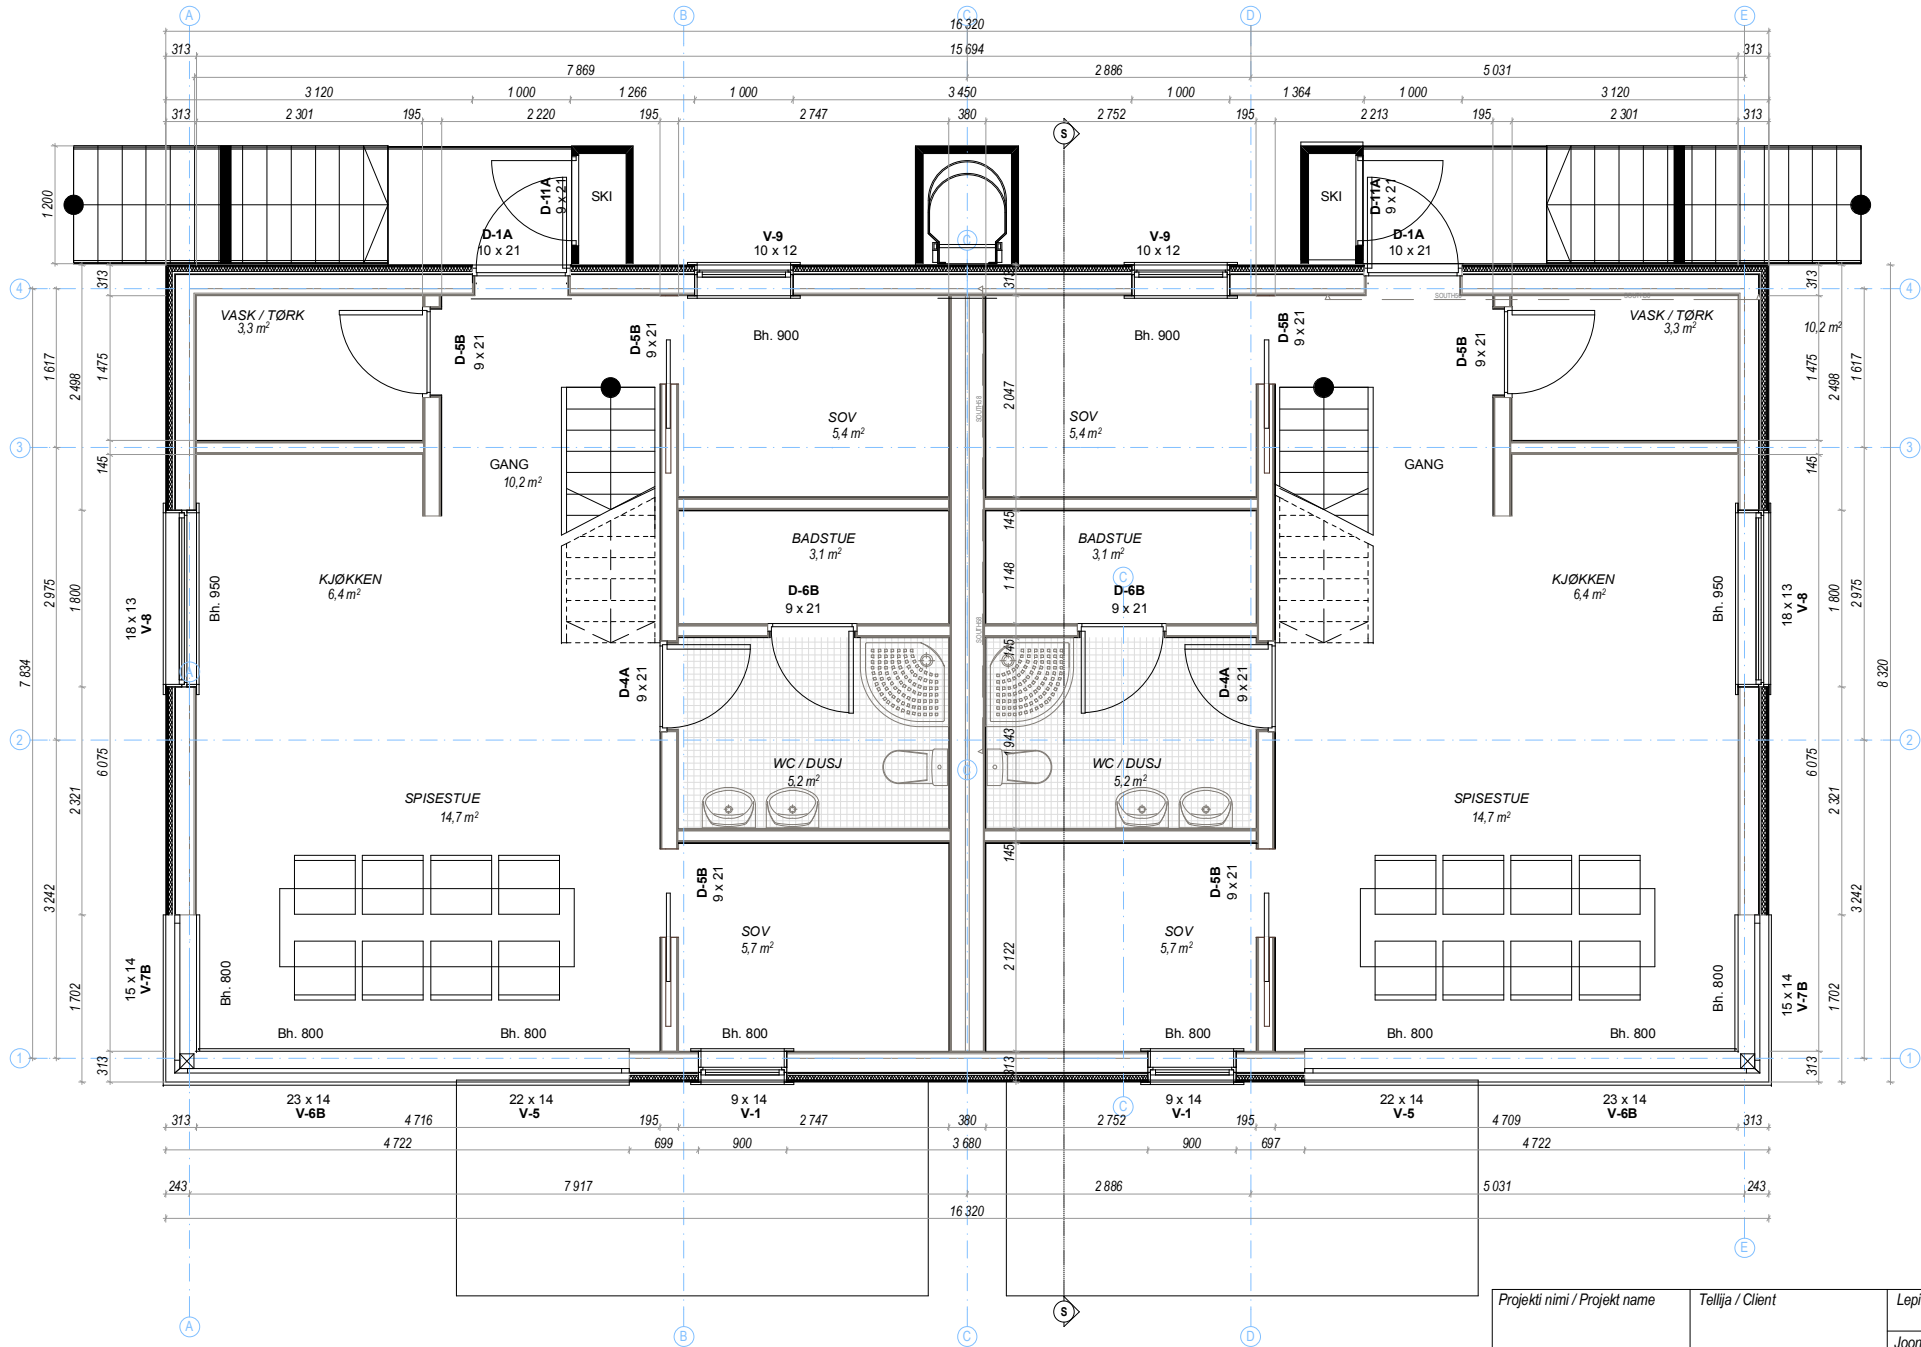

Projekti nimi / Projekt name	Tellija / Client	Leping nr. / Order nr.
		Leping
ARE	Klient	Joonestas
		Sergei Vassiljev
HSB FIRST FLOOR	Material / Material	Too nr. / Work nr.
		BV 08102014
		Mootkava / Scale
		M 1:50
		Kuup. / Date.
		29-10-14
		E2

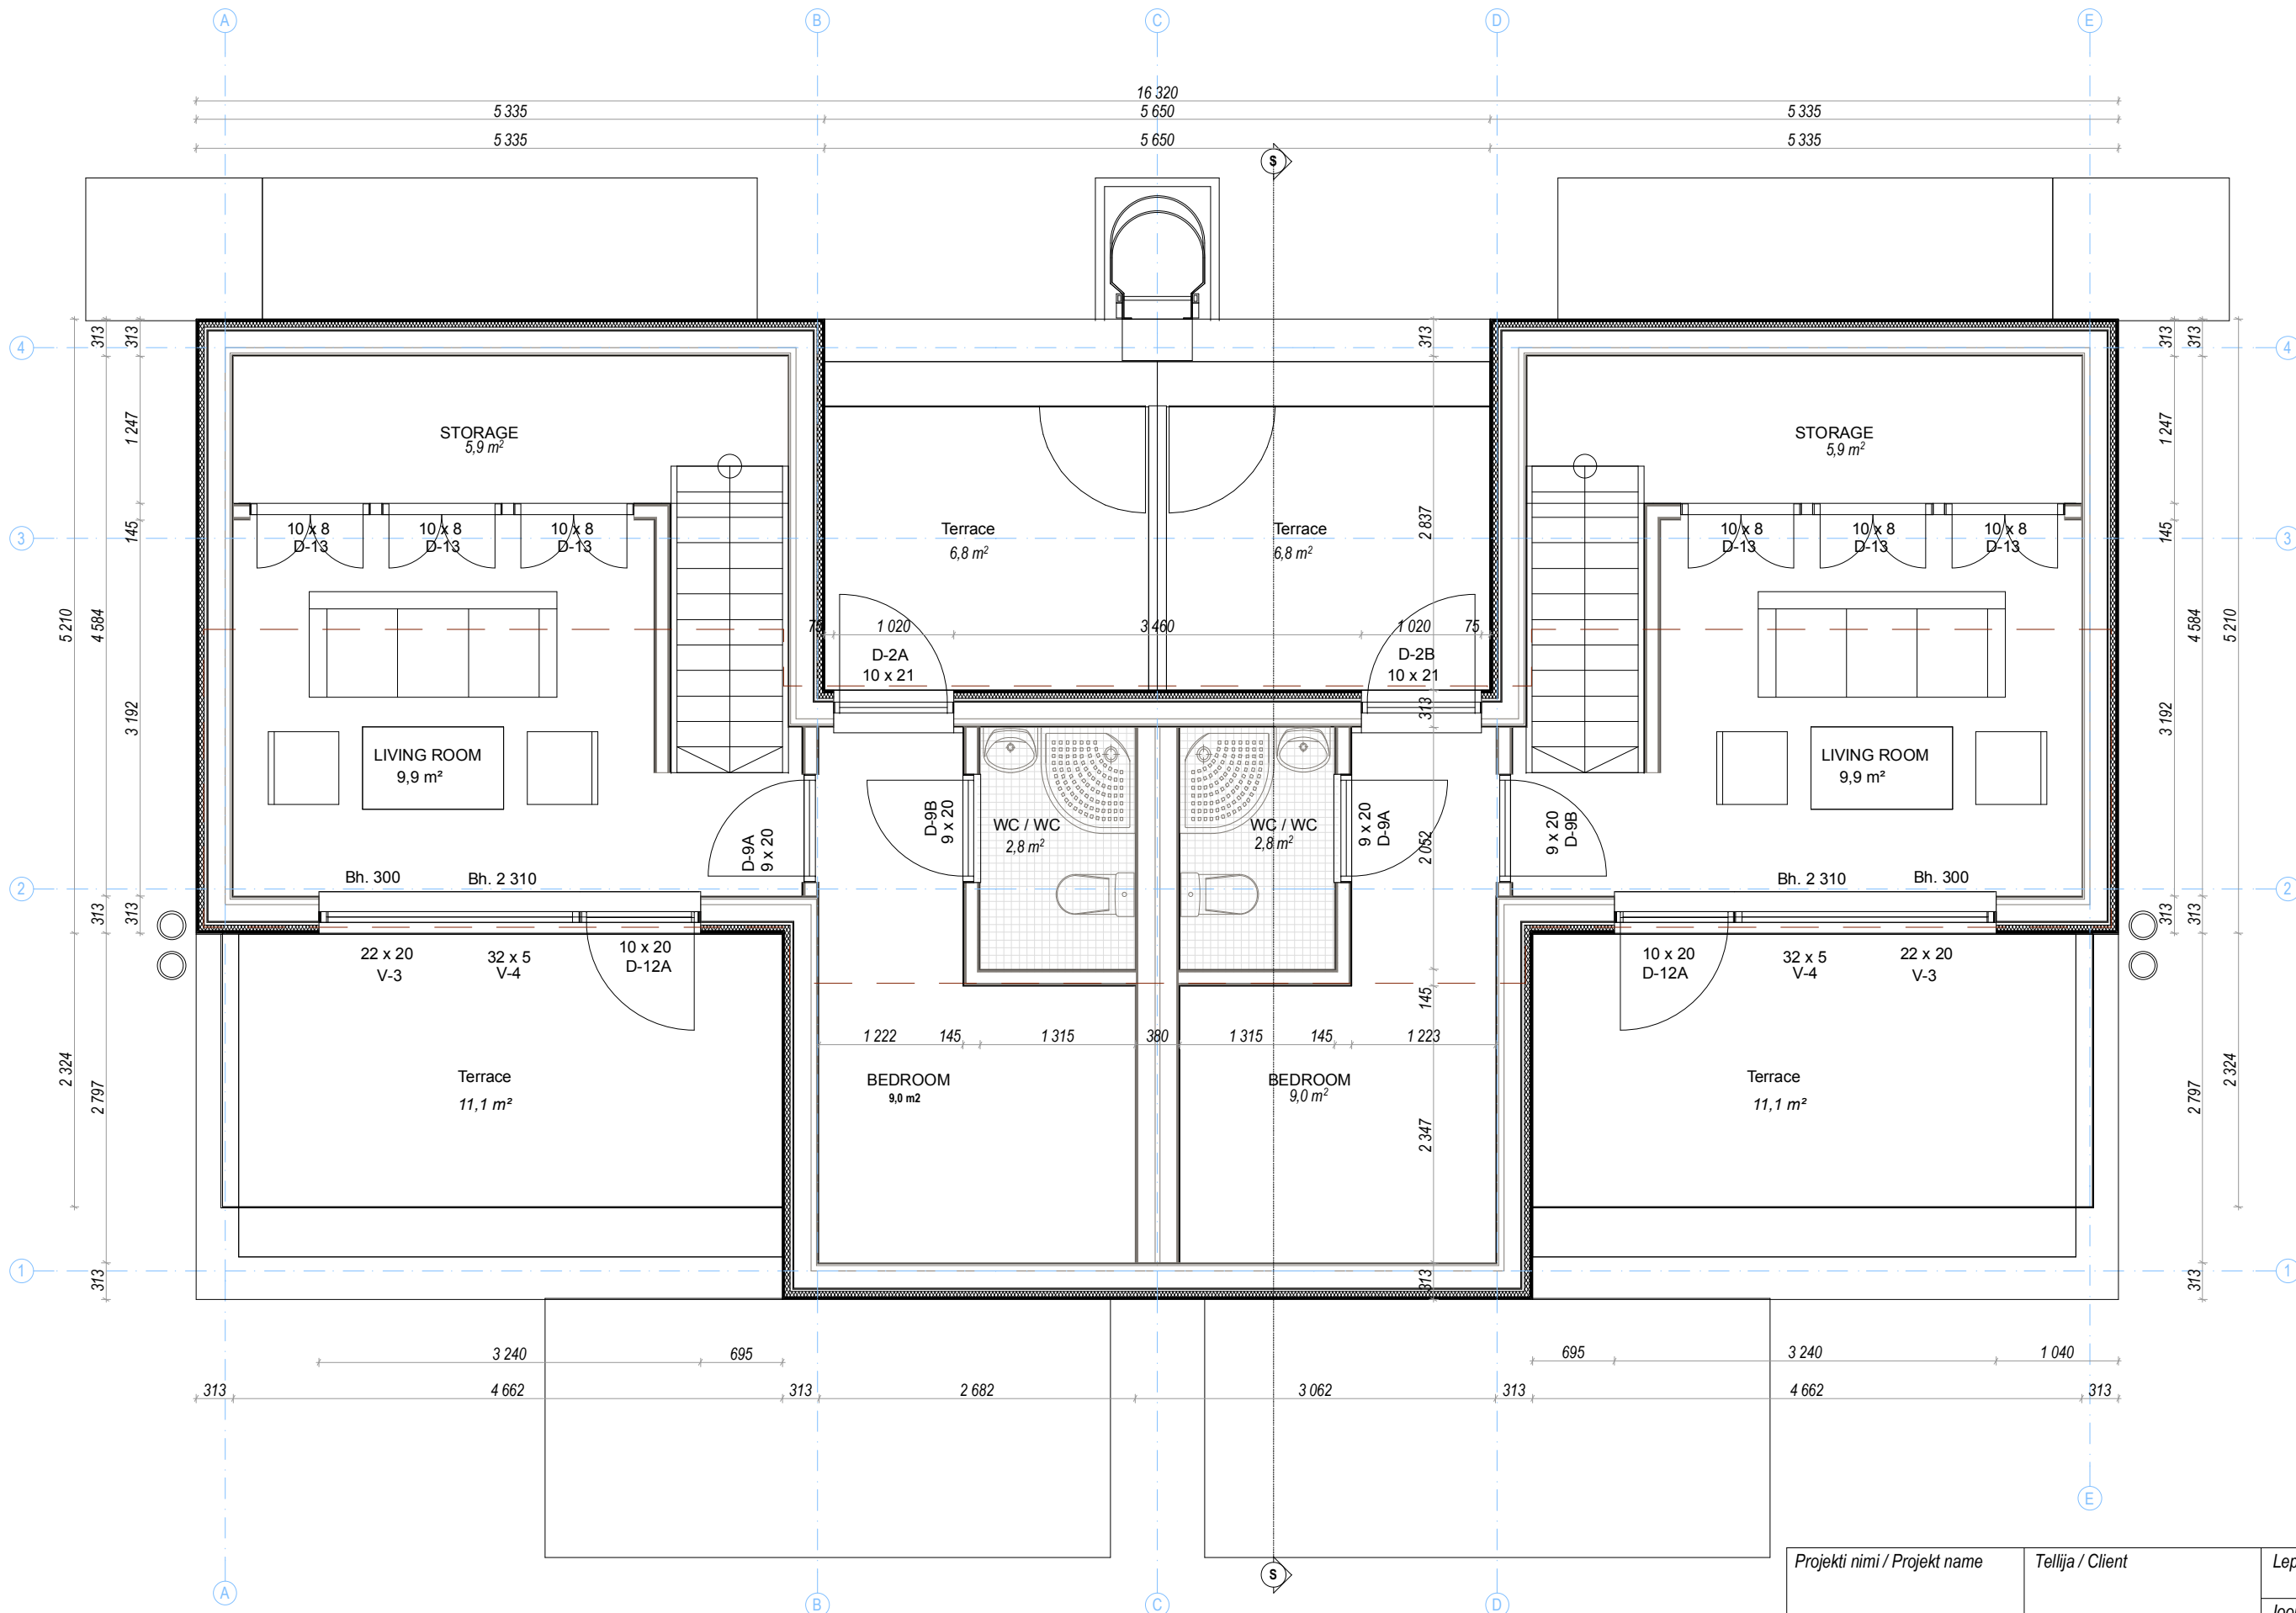

Projekti nimi / Projekt name	Tellija / Client	Leping nr. / Order nr.
<b>ARE</b>	Klient	Leping
		Joonestas Sergei Vassiljev
		Too nr. / Work nr. <b>BV 08102014</b>
HSB SECOND FLOOR	Materjal / Material	Mootkava / Scale <b>M 1:50</b>
	Material	Kuup. / Date. 29-10-14
		<b>E3</b>